



Location Map



Vicinity Map

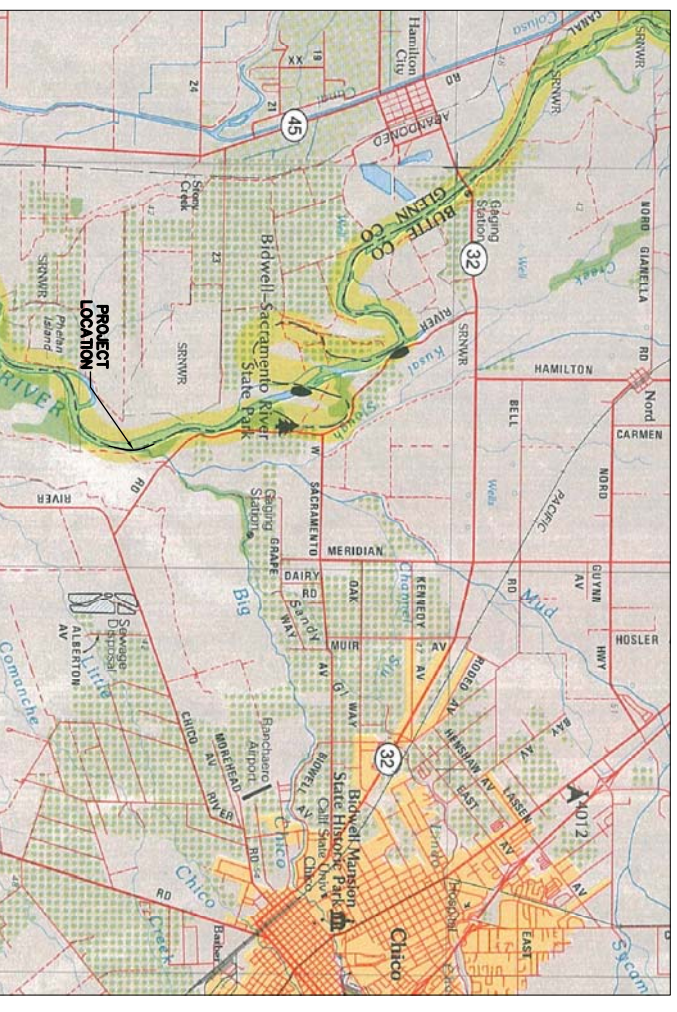

Project Location

REV	DATE	BY	DESCRIPTION	SCALE	DESIGNED	DESIGN	SUBMITTED BY	(PROJECT MANAGER'S NAME)	LICENSE NO.	DATE		DUCKS UNLIMITED M&T RANCH INTAKE IMPROVEMENTS	M&T RANCH INTAKE IMPROVEMENTS GENERAL LOCATION AND VICINITY MAP	FIGURE 1-1
	07/08		PRELIMINARY NOT FOR CONSTRUCTION	AS SHOWN	DRAWN	DRAWN	(COMPANY OFFICER'S NAME)		LICENSE NO.	DATE				

REV	DATE	BY	DESCRIPTION
07/08			PRELIMINARY NOT FOR CONSTRUCTION

SCALE
1"=200'

DESIGNED DESIGN
DRAWN DRAWN

CHECKED CHECKED


SUBMITTED BY
(PROJECT MANAGER'S NAME) LICENSE NO. DATE
(COMPANY OFFICER'S NAME) LICENSE NO. DATE



DUCKS UNLIMITED
M&T RANCH INTAKE IMPROVEMENTS

M&T RANCH INTAKE IMPROVEMENTS
CIVIL
SITE PLAN

FIGURE
2-1

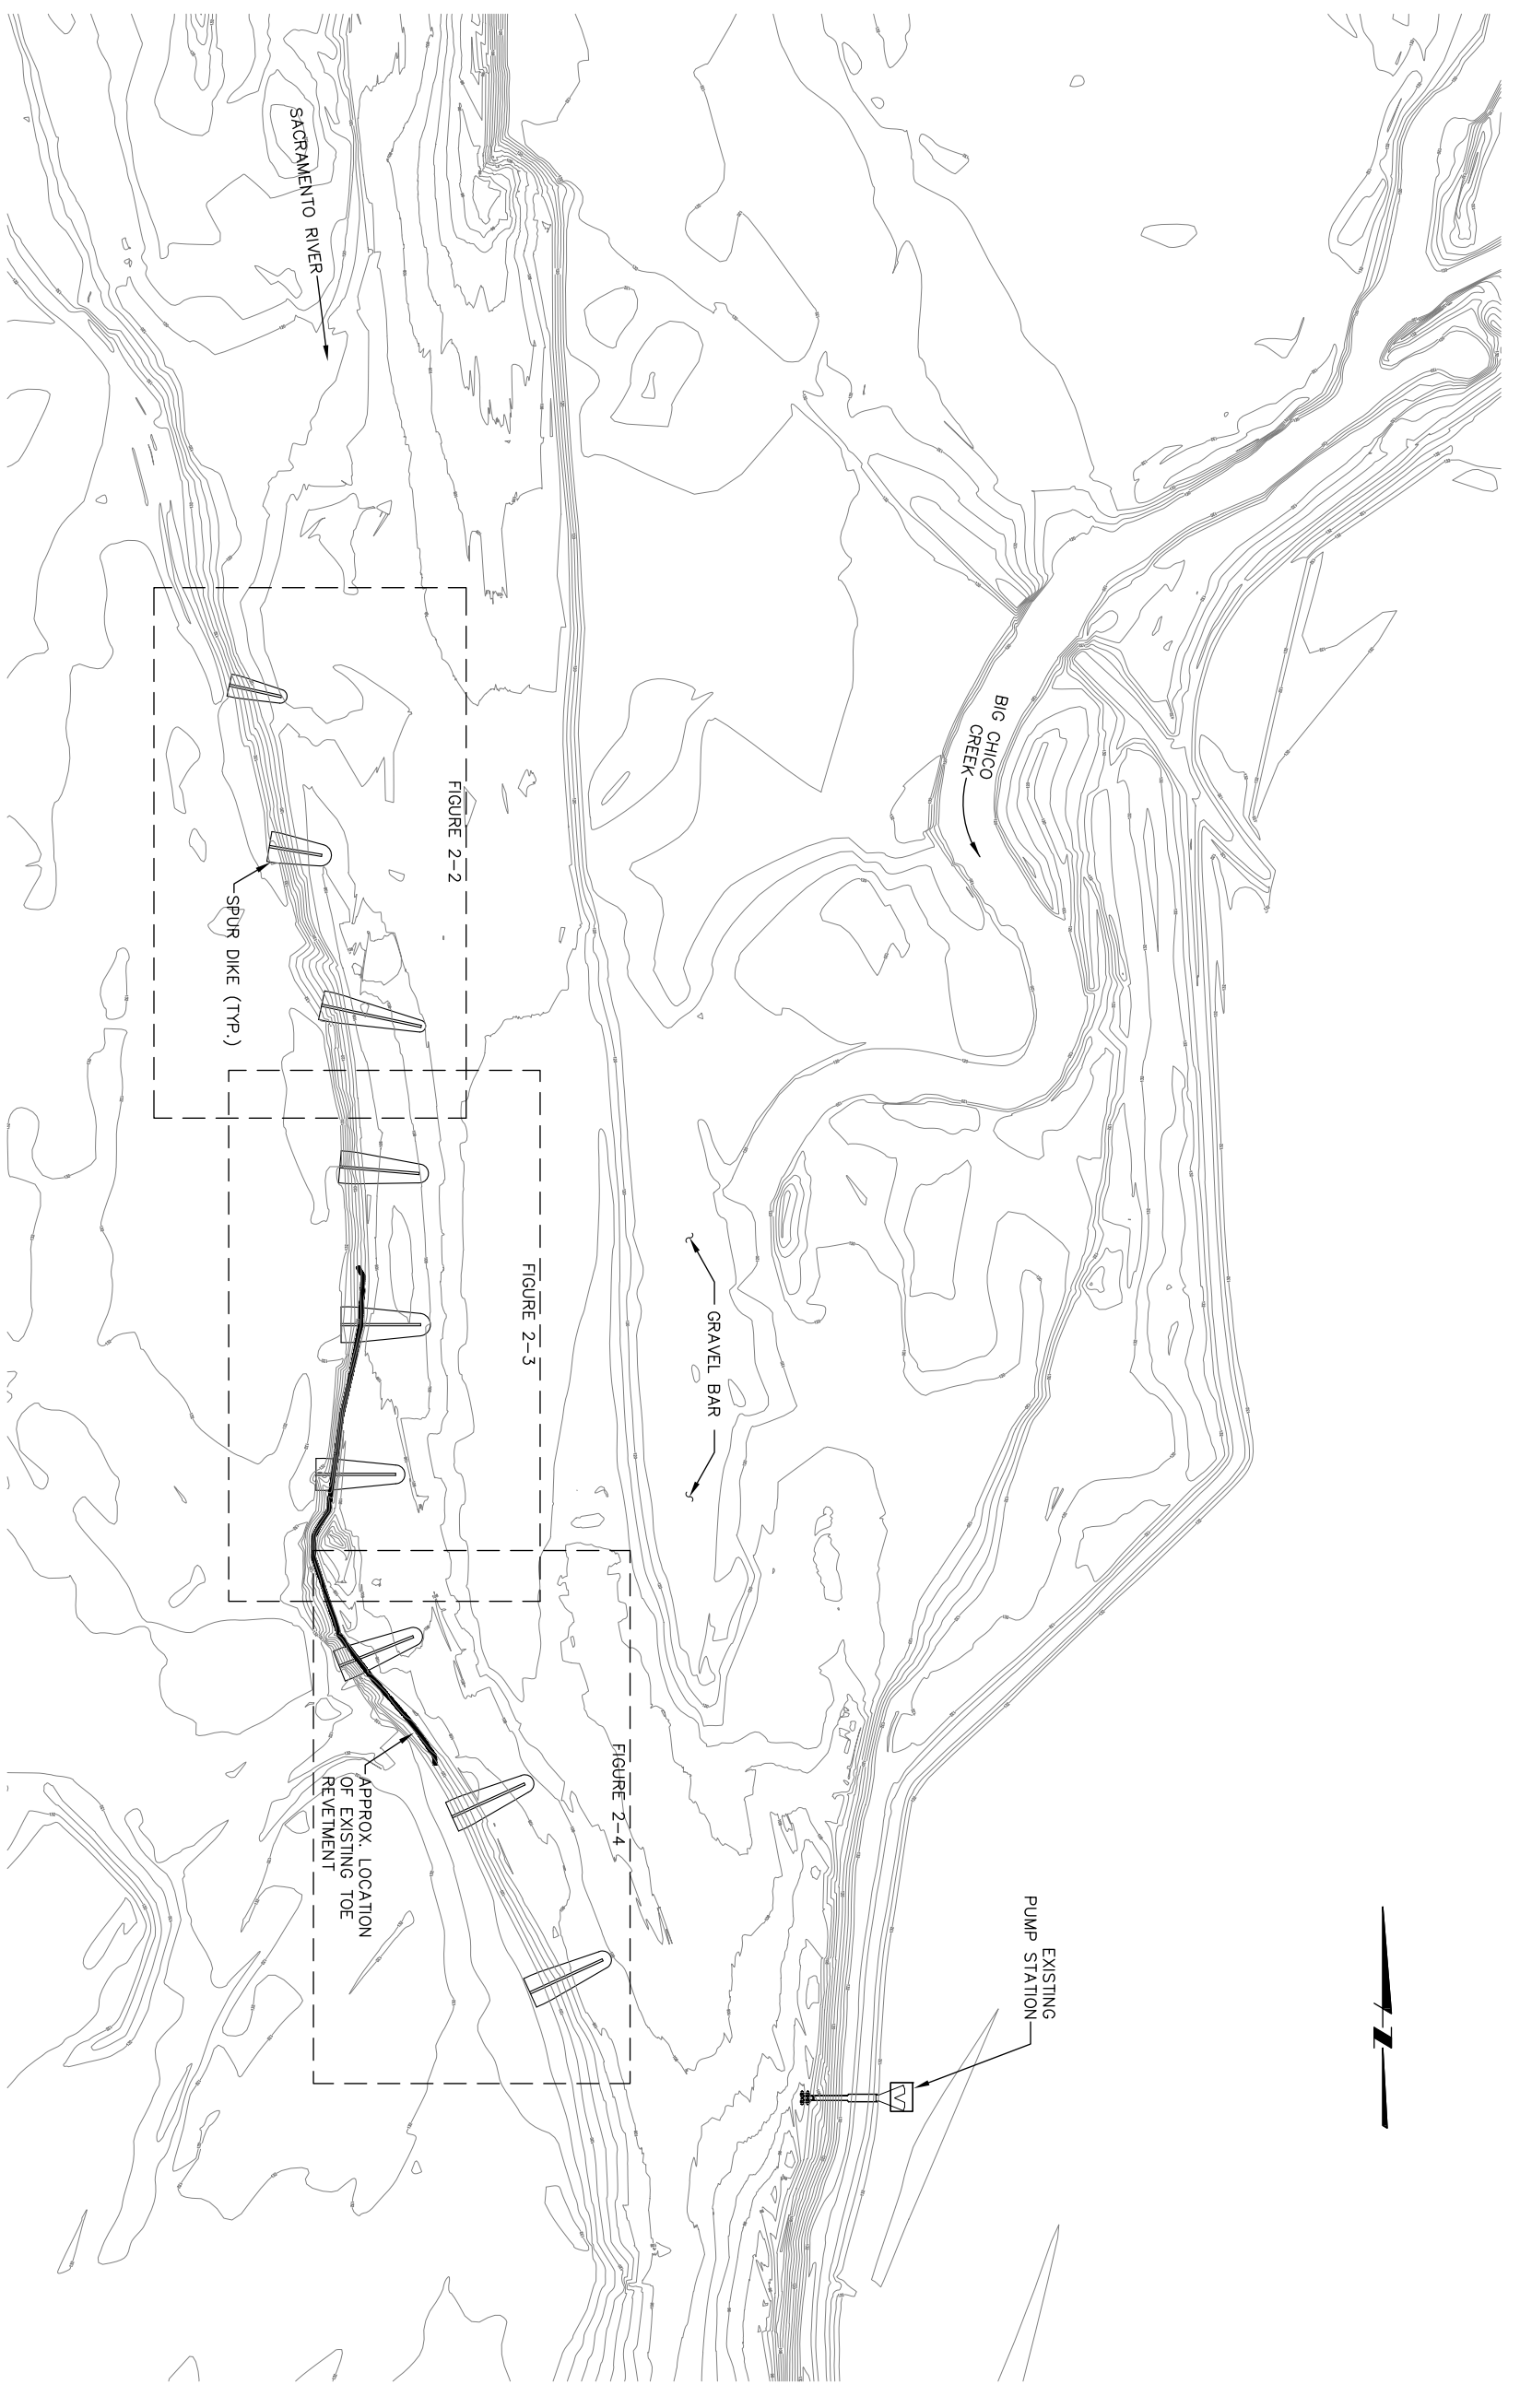


REV	DATE	BY	DESCRIPTION
07/08			PRELIMINARY NOT FOR CONSTRUCTION

SCALE
1"=100'

DESIGNED DESIGN
DRAWN DRAWN
CHECKED CHECKED


SUBMITTED BY
(PROJECT MANAGER'S NAME) LICENSE NO. DATE
(COMPANY OFFICER'S NAME) LICENSE NO. DATE

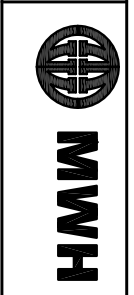


DUCKS UNLIMITED
M&T RANCH INTAKE IMPROVEMENTS

M&T RANCH INTAKE IMPROVEMENTS
CIVIL
AREA PLAN - 3


FIGURE
2-4

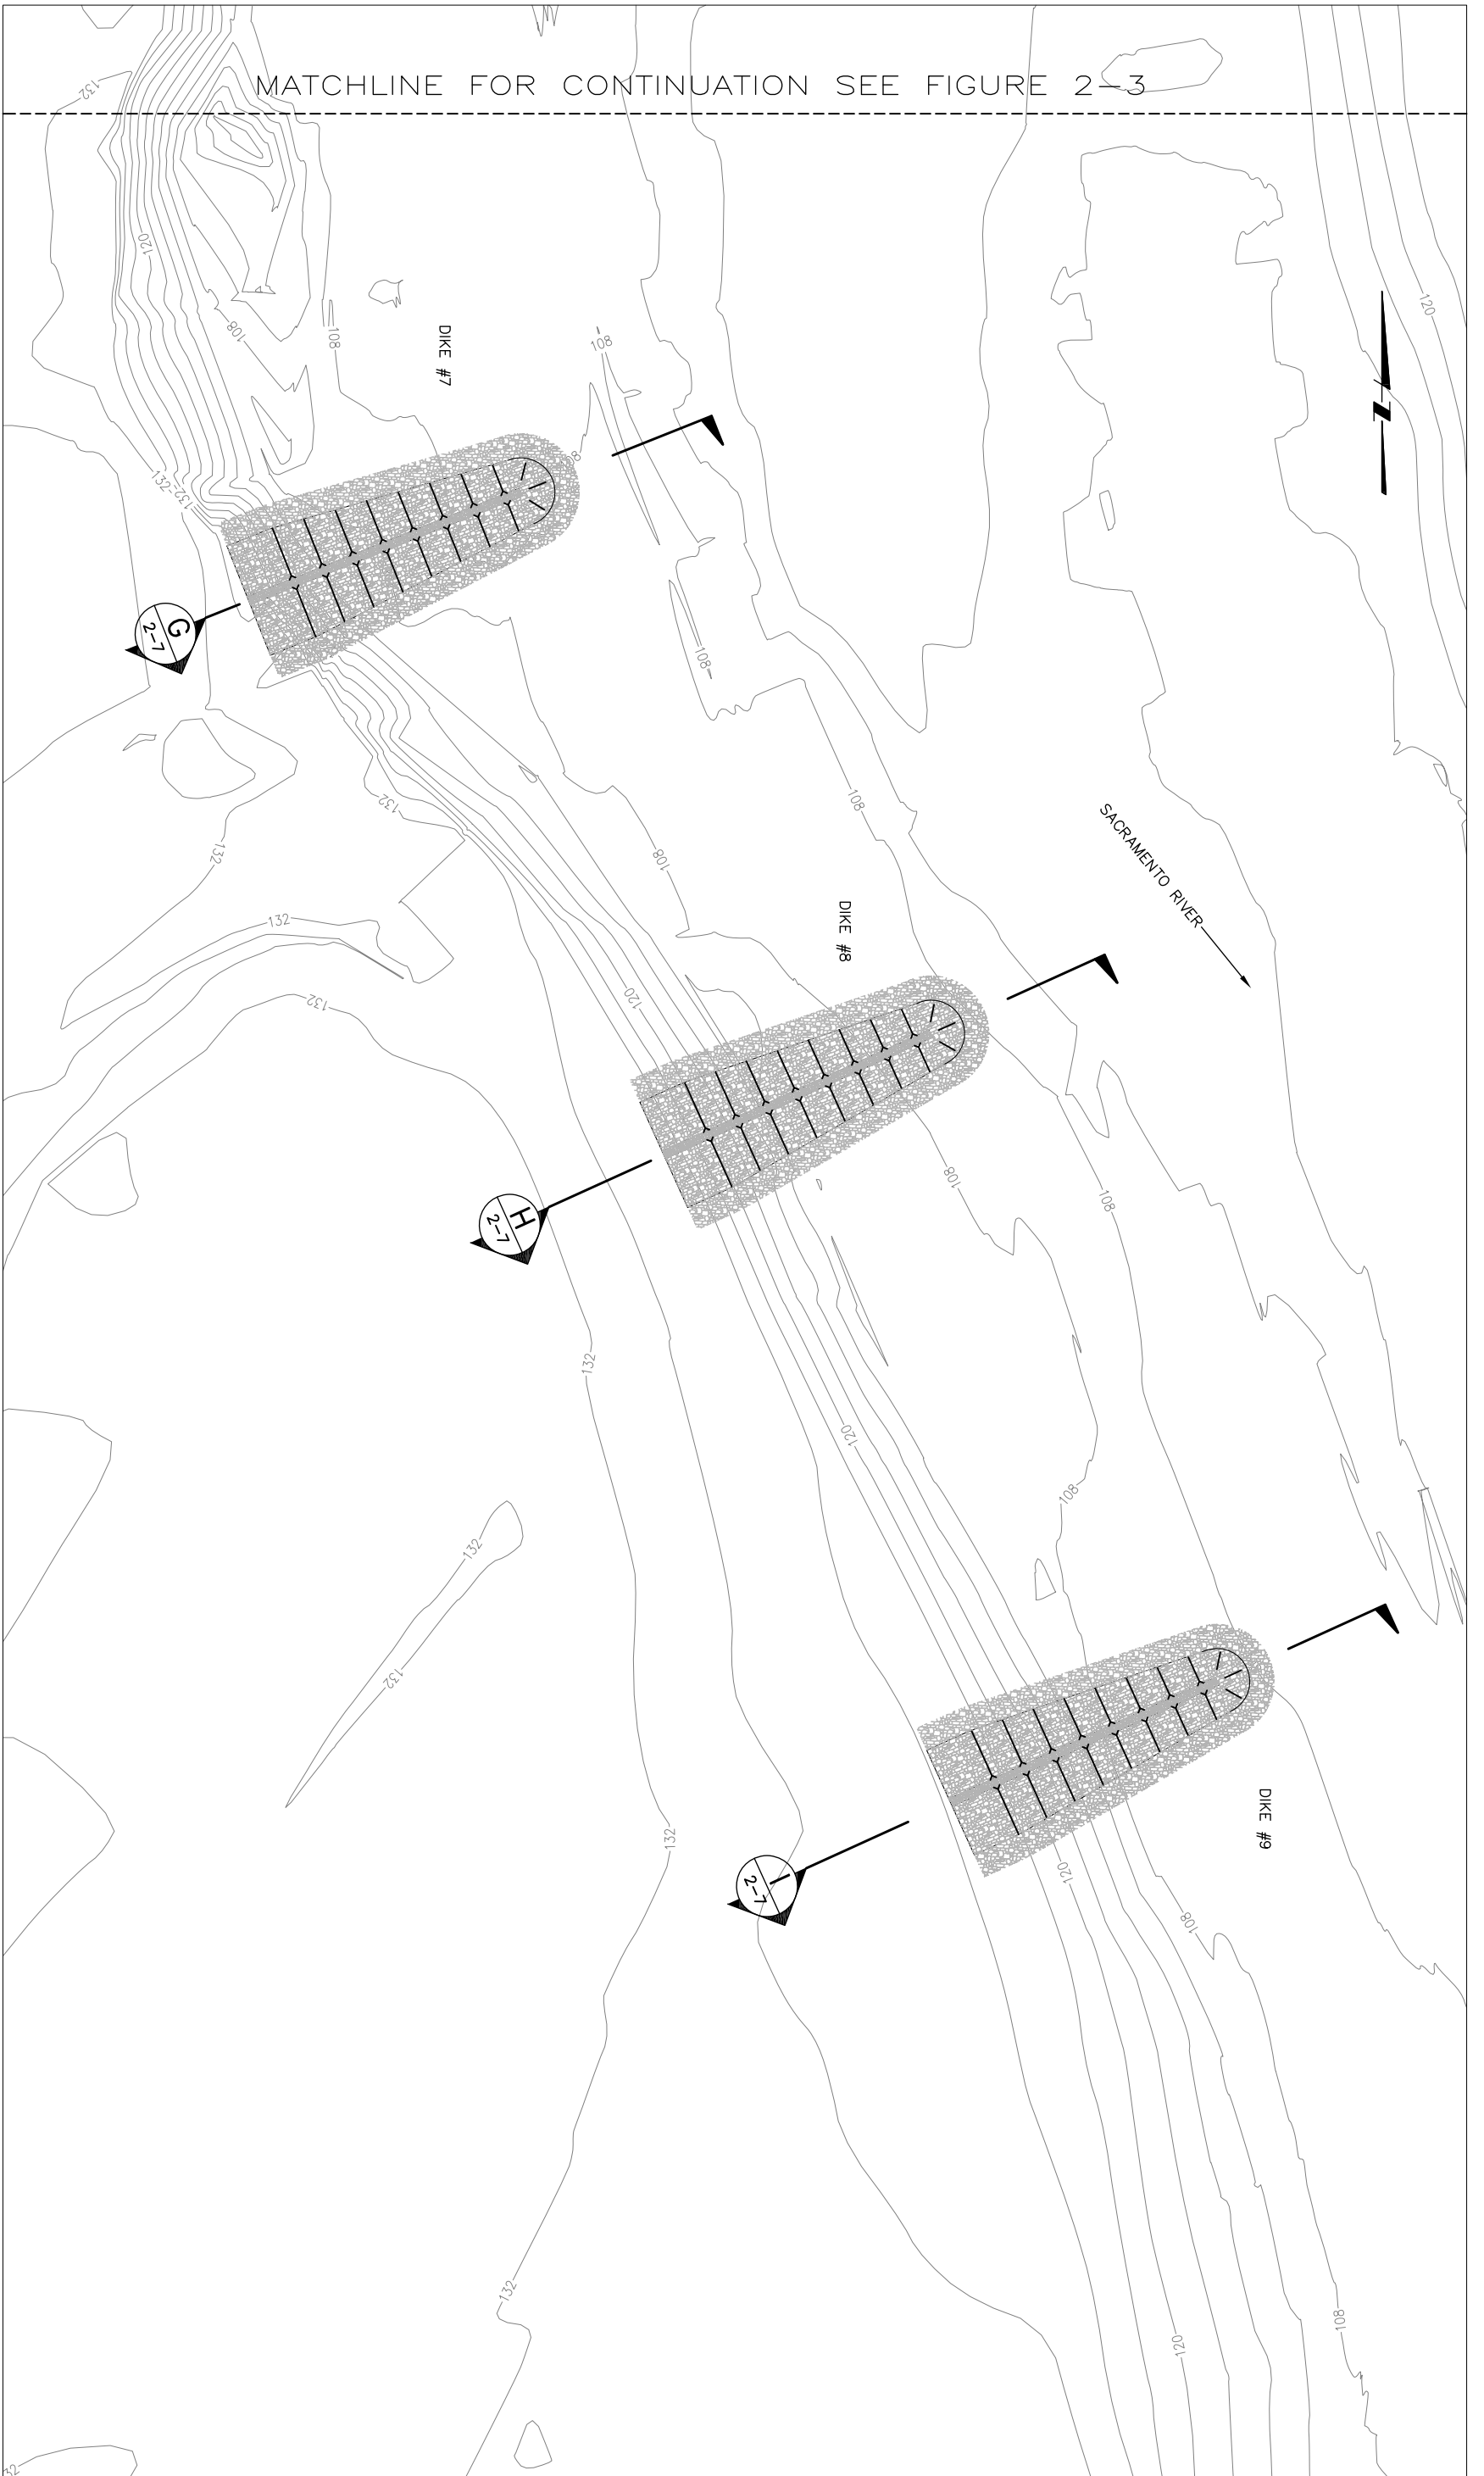

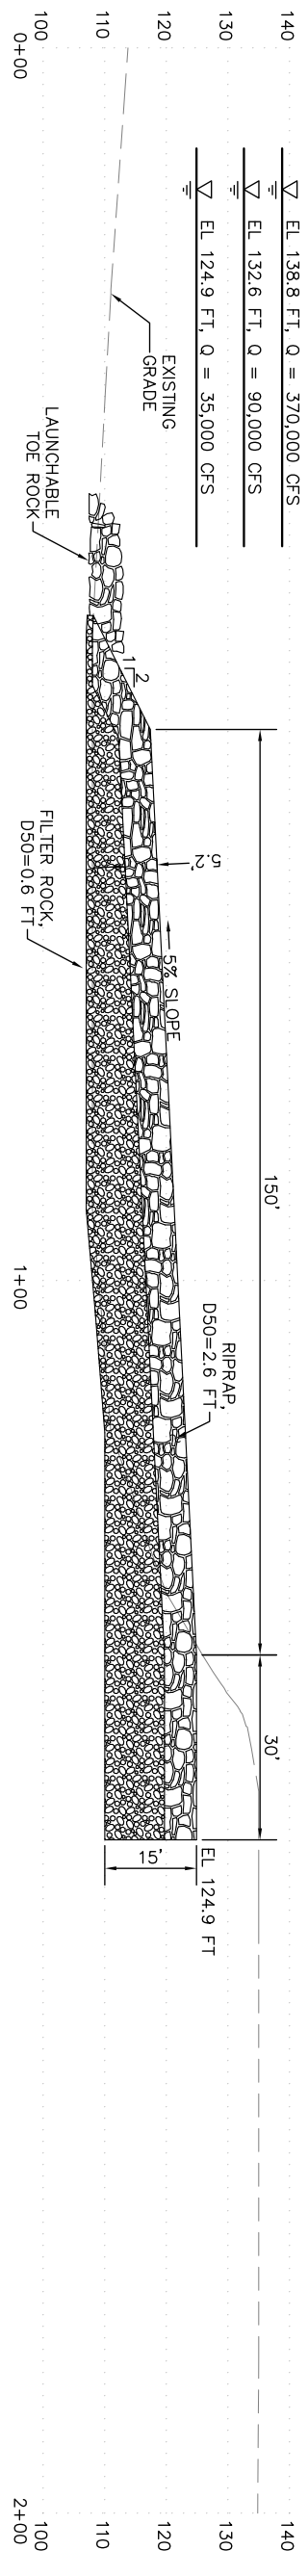


PROFILE - SPUR DIKE #4
SCALE: 1"=30'

D
2-3

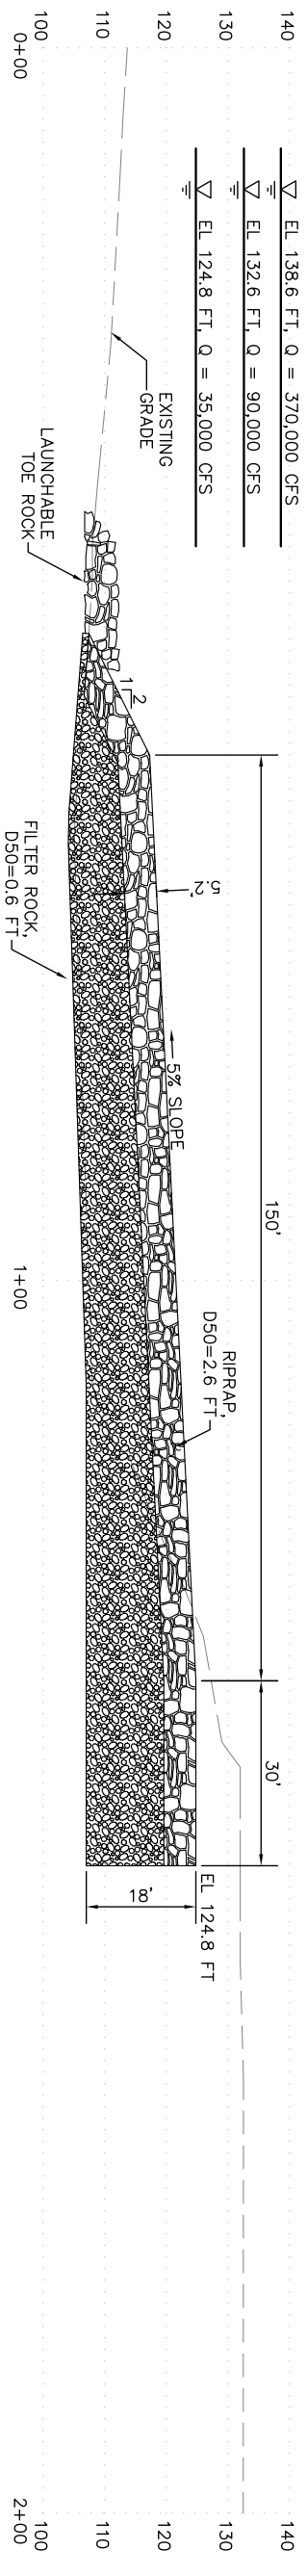

PROFILE - SPUR DIKE #5
SCALE: 1"=30'

E
2-3

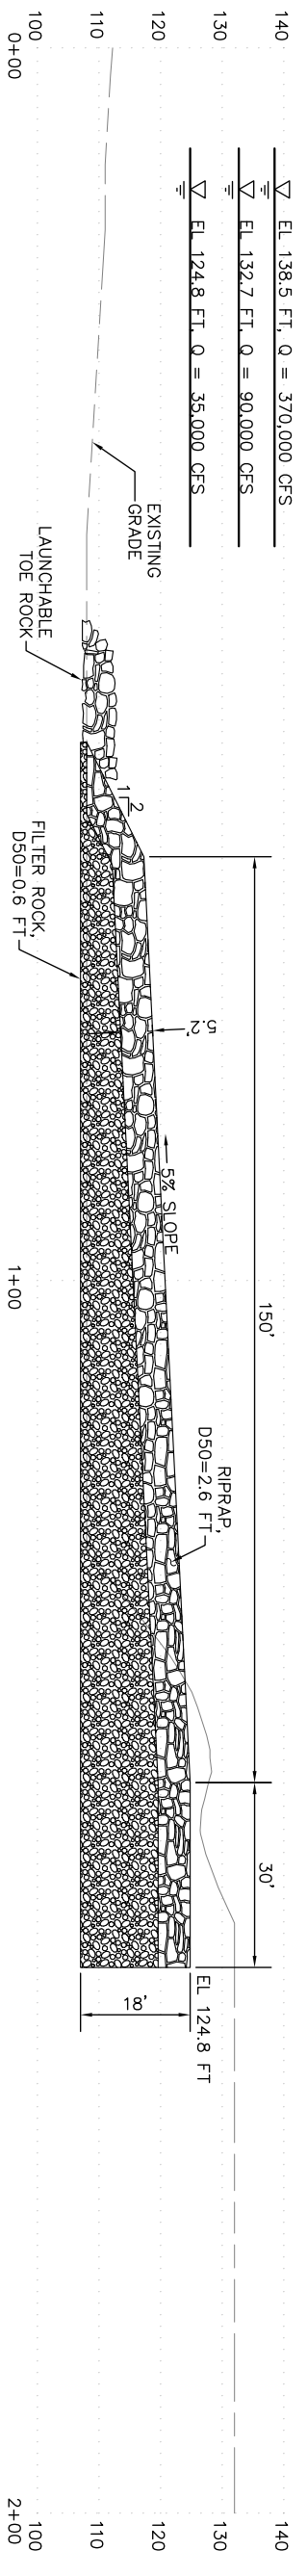

PROFILE - SPUR DIKE #6
SCALE: 1"=30'

F
2-3



REV	DATE	BY	DESCRIPTION	SCALE	DESIGNED BY	DRAWN BY	CHECKED BY	SUBMITTED BY	(PROJECT MANAGER'S NAME)	LICENSE NO.	DATE	(COMPANY OFFICER'S NAME)	LICENSE NO.	DATE
	07/08		PRELIMINARY NOT FOR CONSTRUCTION	AS SHOWN										



DUCKS UNLIMITED
M&T RANCH INTAKE IMPROVEMENTS

M&T RANCH INTAKE IMPROVEMENTS
CIVIL
PROFILES - 2

FIGURE
2-6

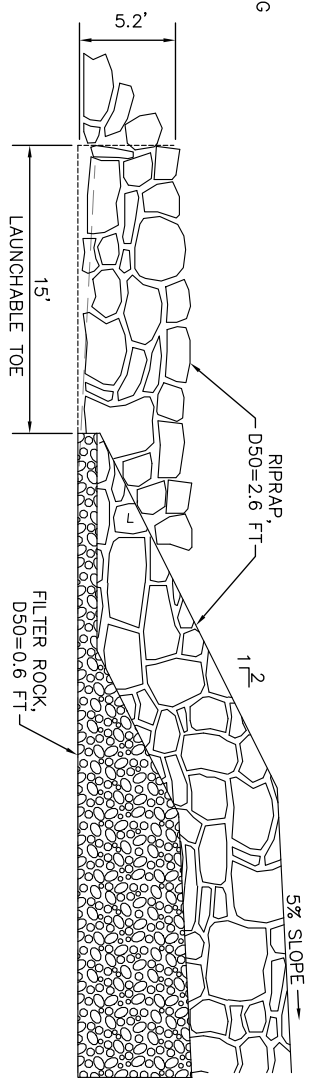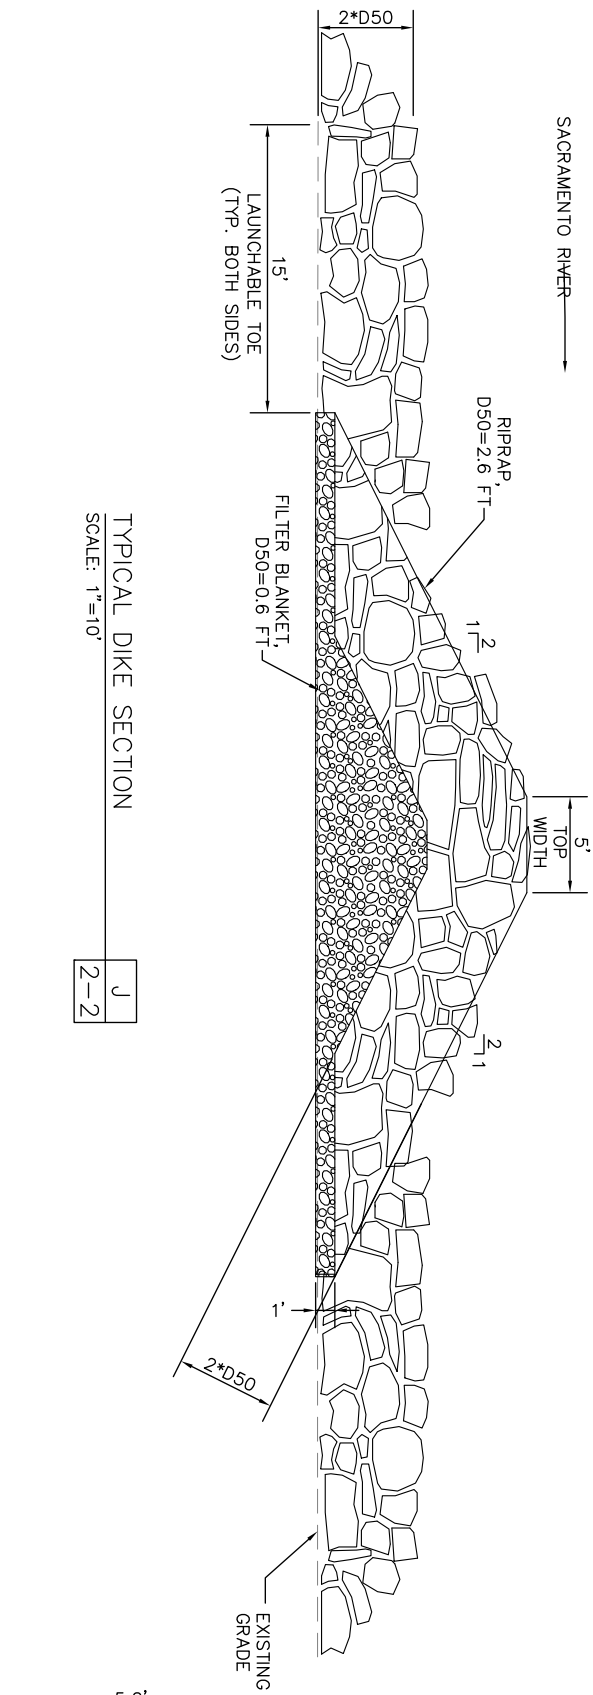

TYPICAL DIKE SECTION
SCALE: 1"=10'

J
2-2

TYPICAL NOSE PROFILE DETAIL
SCALE: 1"=10'

A
2-2

REV	DATE	BY	DESCRIPTION
07/08			

SCALE
AS SHOWN

DESIGNED DESIGN
DRAWN DRAWN
CHECKED CHECKED


SUBMITTED BY
(PROJECT MANAGER'S NAME) LICENSE NO. DATE
(COMPANY OFFICER'S NAME) LICENSE NO. DATE




DUCKS UNLIMITED
M&T RANCH INTAKE IMPROVEMENTS


M&T RANCH INTAKE IMPROVEMENTS
CIVIL
SECTIONS

FIGURE
2-8

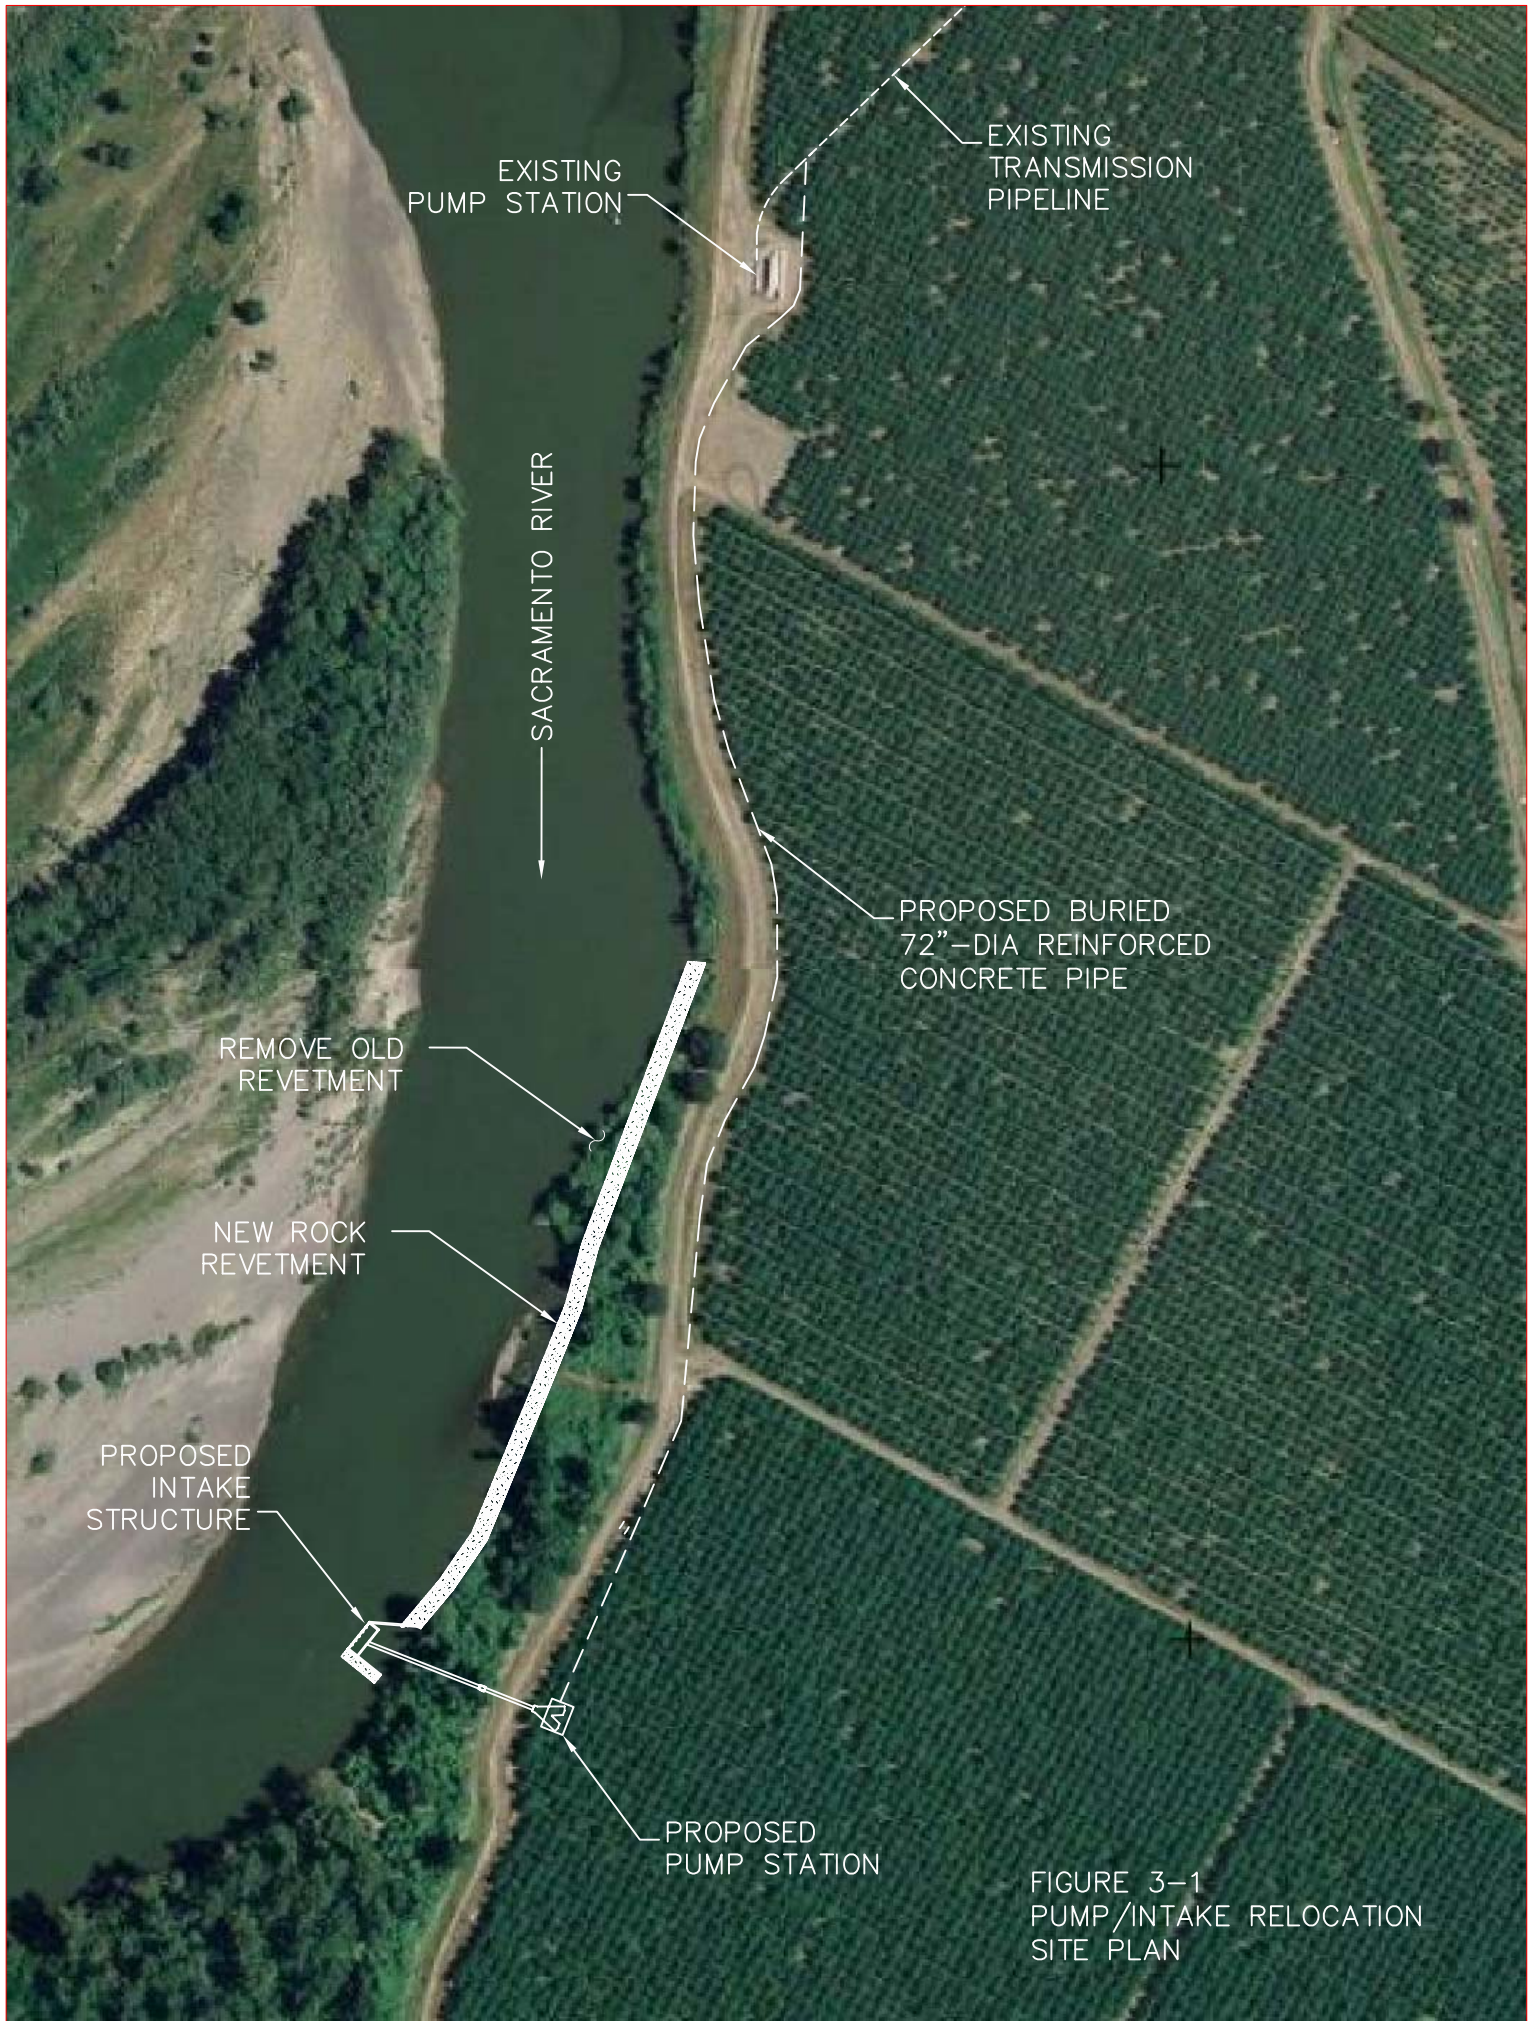

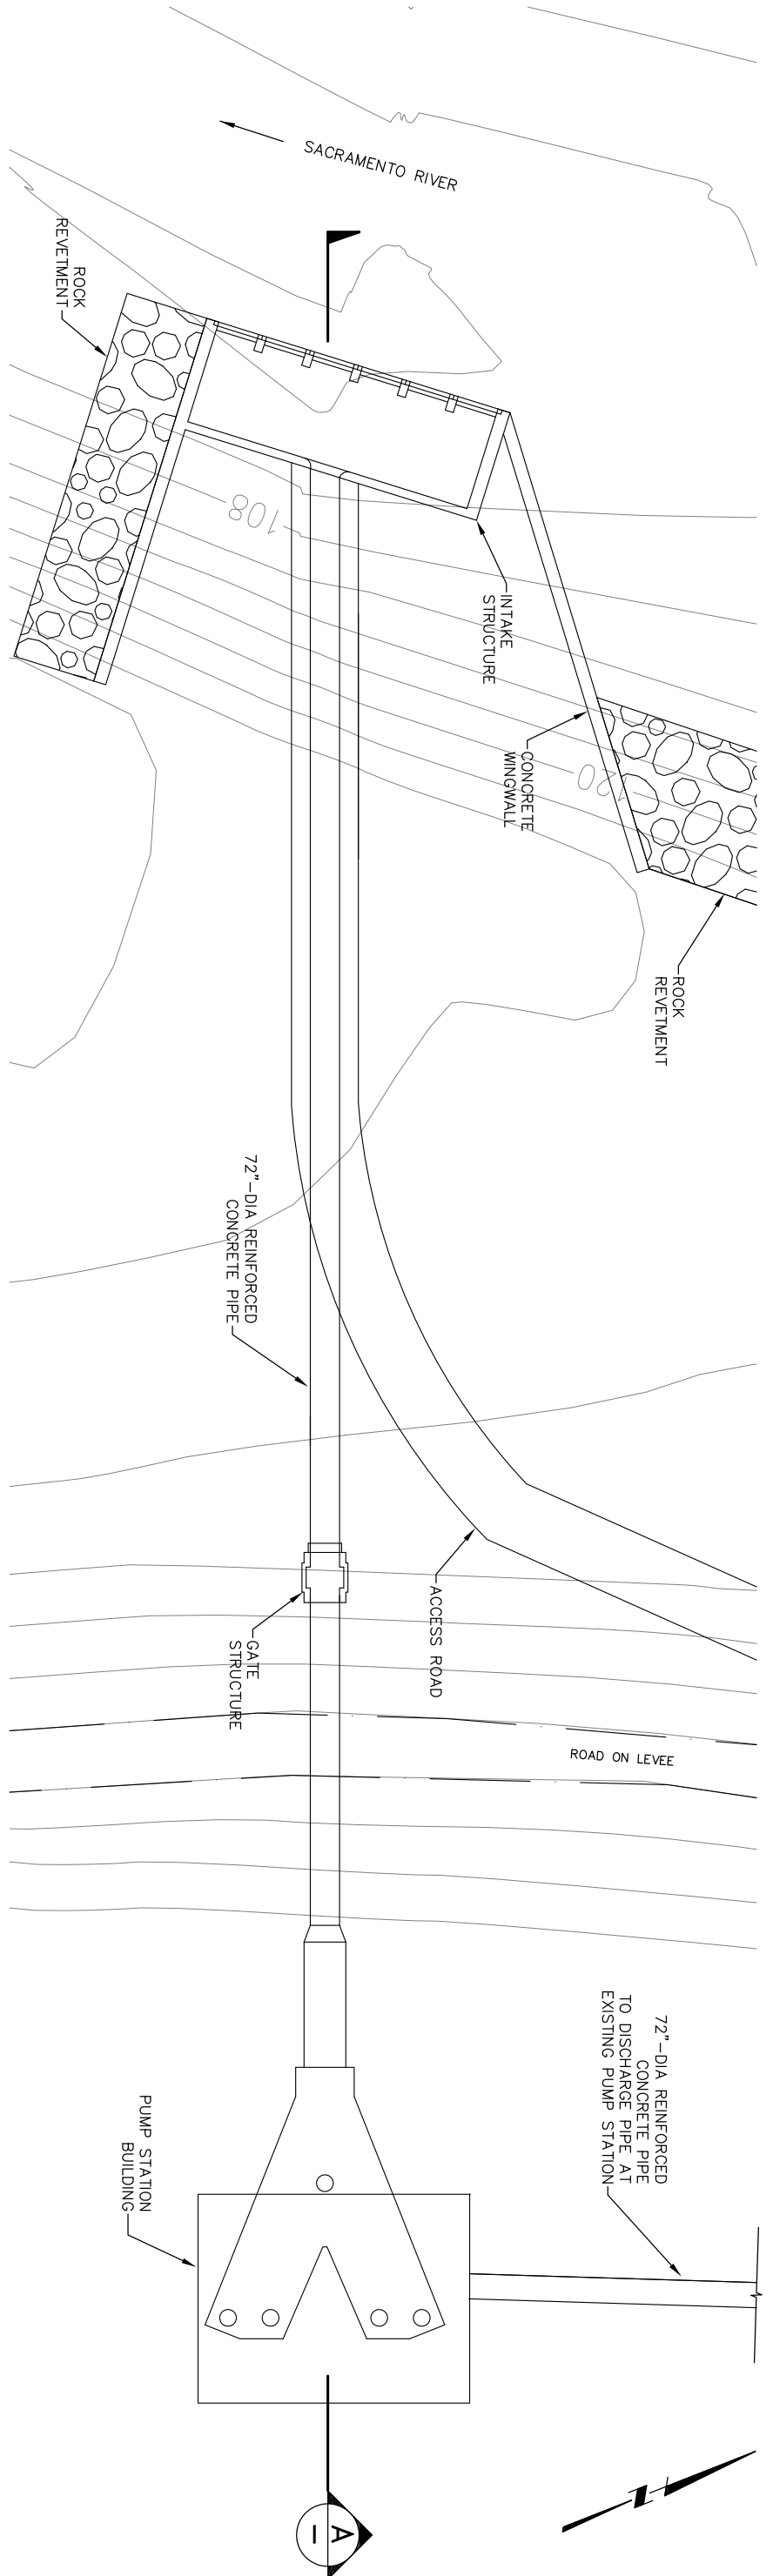

PLAN
SCALE: 1"=40'

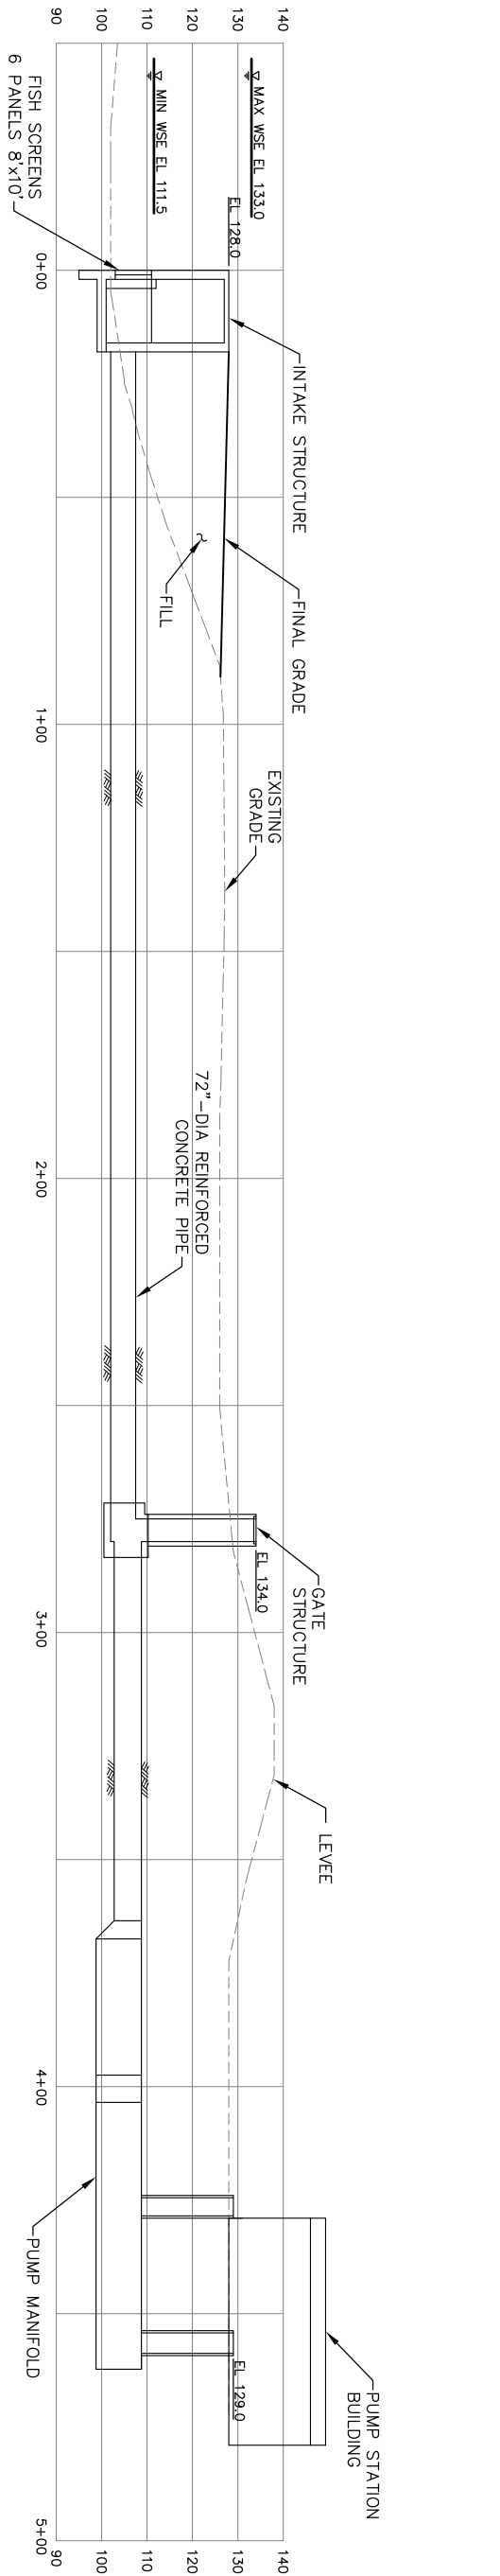

PROFILE
SCALE: 1"=40'

A

REV	DATE	BY	DESCRIPTION
07/08			PRELIMINARY NOT FOR CONSTRUCTION

SCALE
AS SHOWN

DESIGNED	DESIGN
DRAWN	DRAWN
CHECKED	CHECKED

SUBMITTED BY
PROJECT MANAGER'S NAME
LICENSE NO.
DATE
COMPANY OFFICER'S NAME
LICENSE NO.
DATE




DUCKS UNLIMITED
M&T RANCH INTAKE IMPROVEMENTS


M&T RANCH INTAKE IMPROVEMENTS

PUMP RELOCATION
INTAKE AND PUMP STATION PLAN & PROFILE

FIGURE
3-2

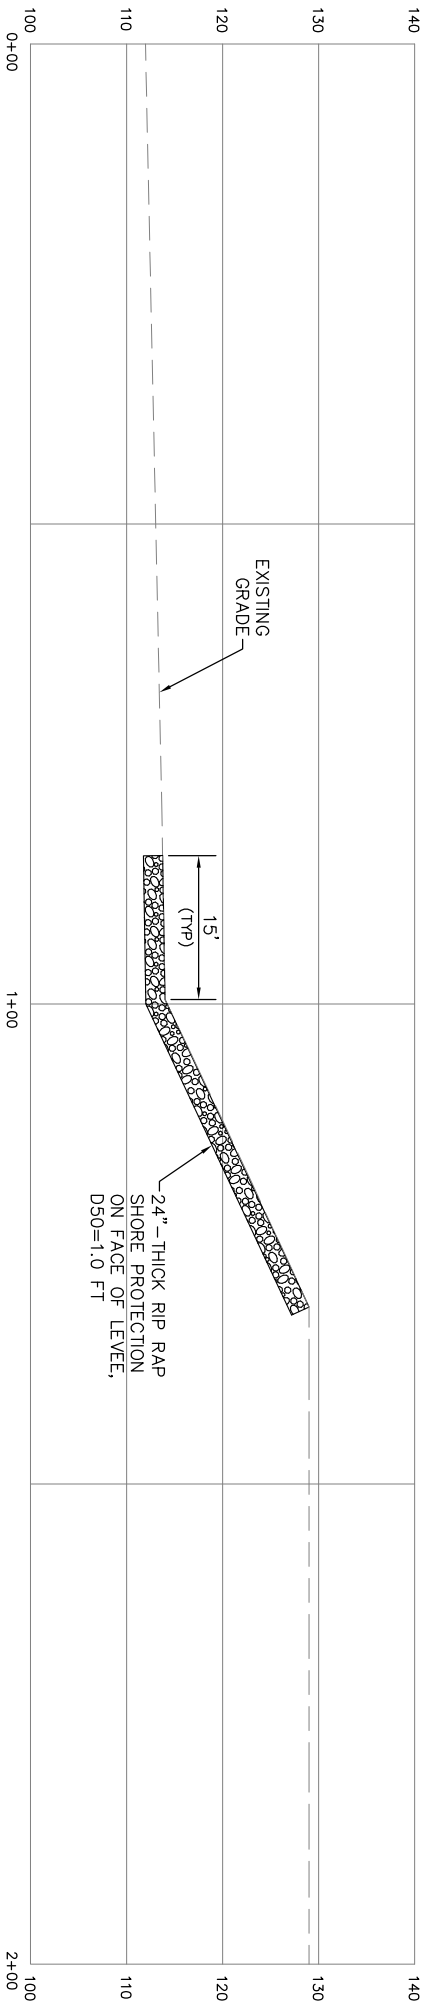

DETAIL - TYP ROCK REVETMENT
 SCALE: 1"=20'

 

REV	DATE	BY	DESCRIPTION
07/08			PRELIMINARY NOT FOR CONSTRUCTION


SCALE	AS SHOWN	DESIGNED BY	DESIGN	SUBMITTED BY	
		DRAWN BY	DRAWN	(PROJECT MANAGER'S NAME)	LICENSE NO.
		CHECKED BY	CHECKED	(COMPANY OFFICER'S NAME)	LICENSE NO.
					DATE




DUCKS UNLIMITED
 M&T RANCH INTAKE IMPROVEMENTS


M&T RANCH INTAKE IMPROVEMENTS
 PUMP RELOCATION
 TYPICAL SHORE PROTECTION DETAIL

FIGURE
 3-4

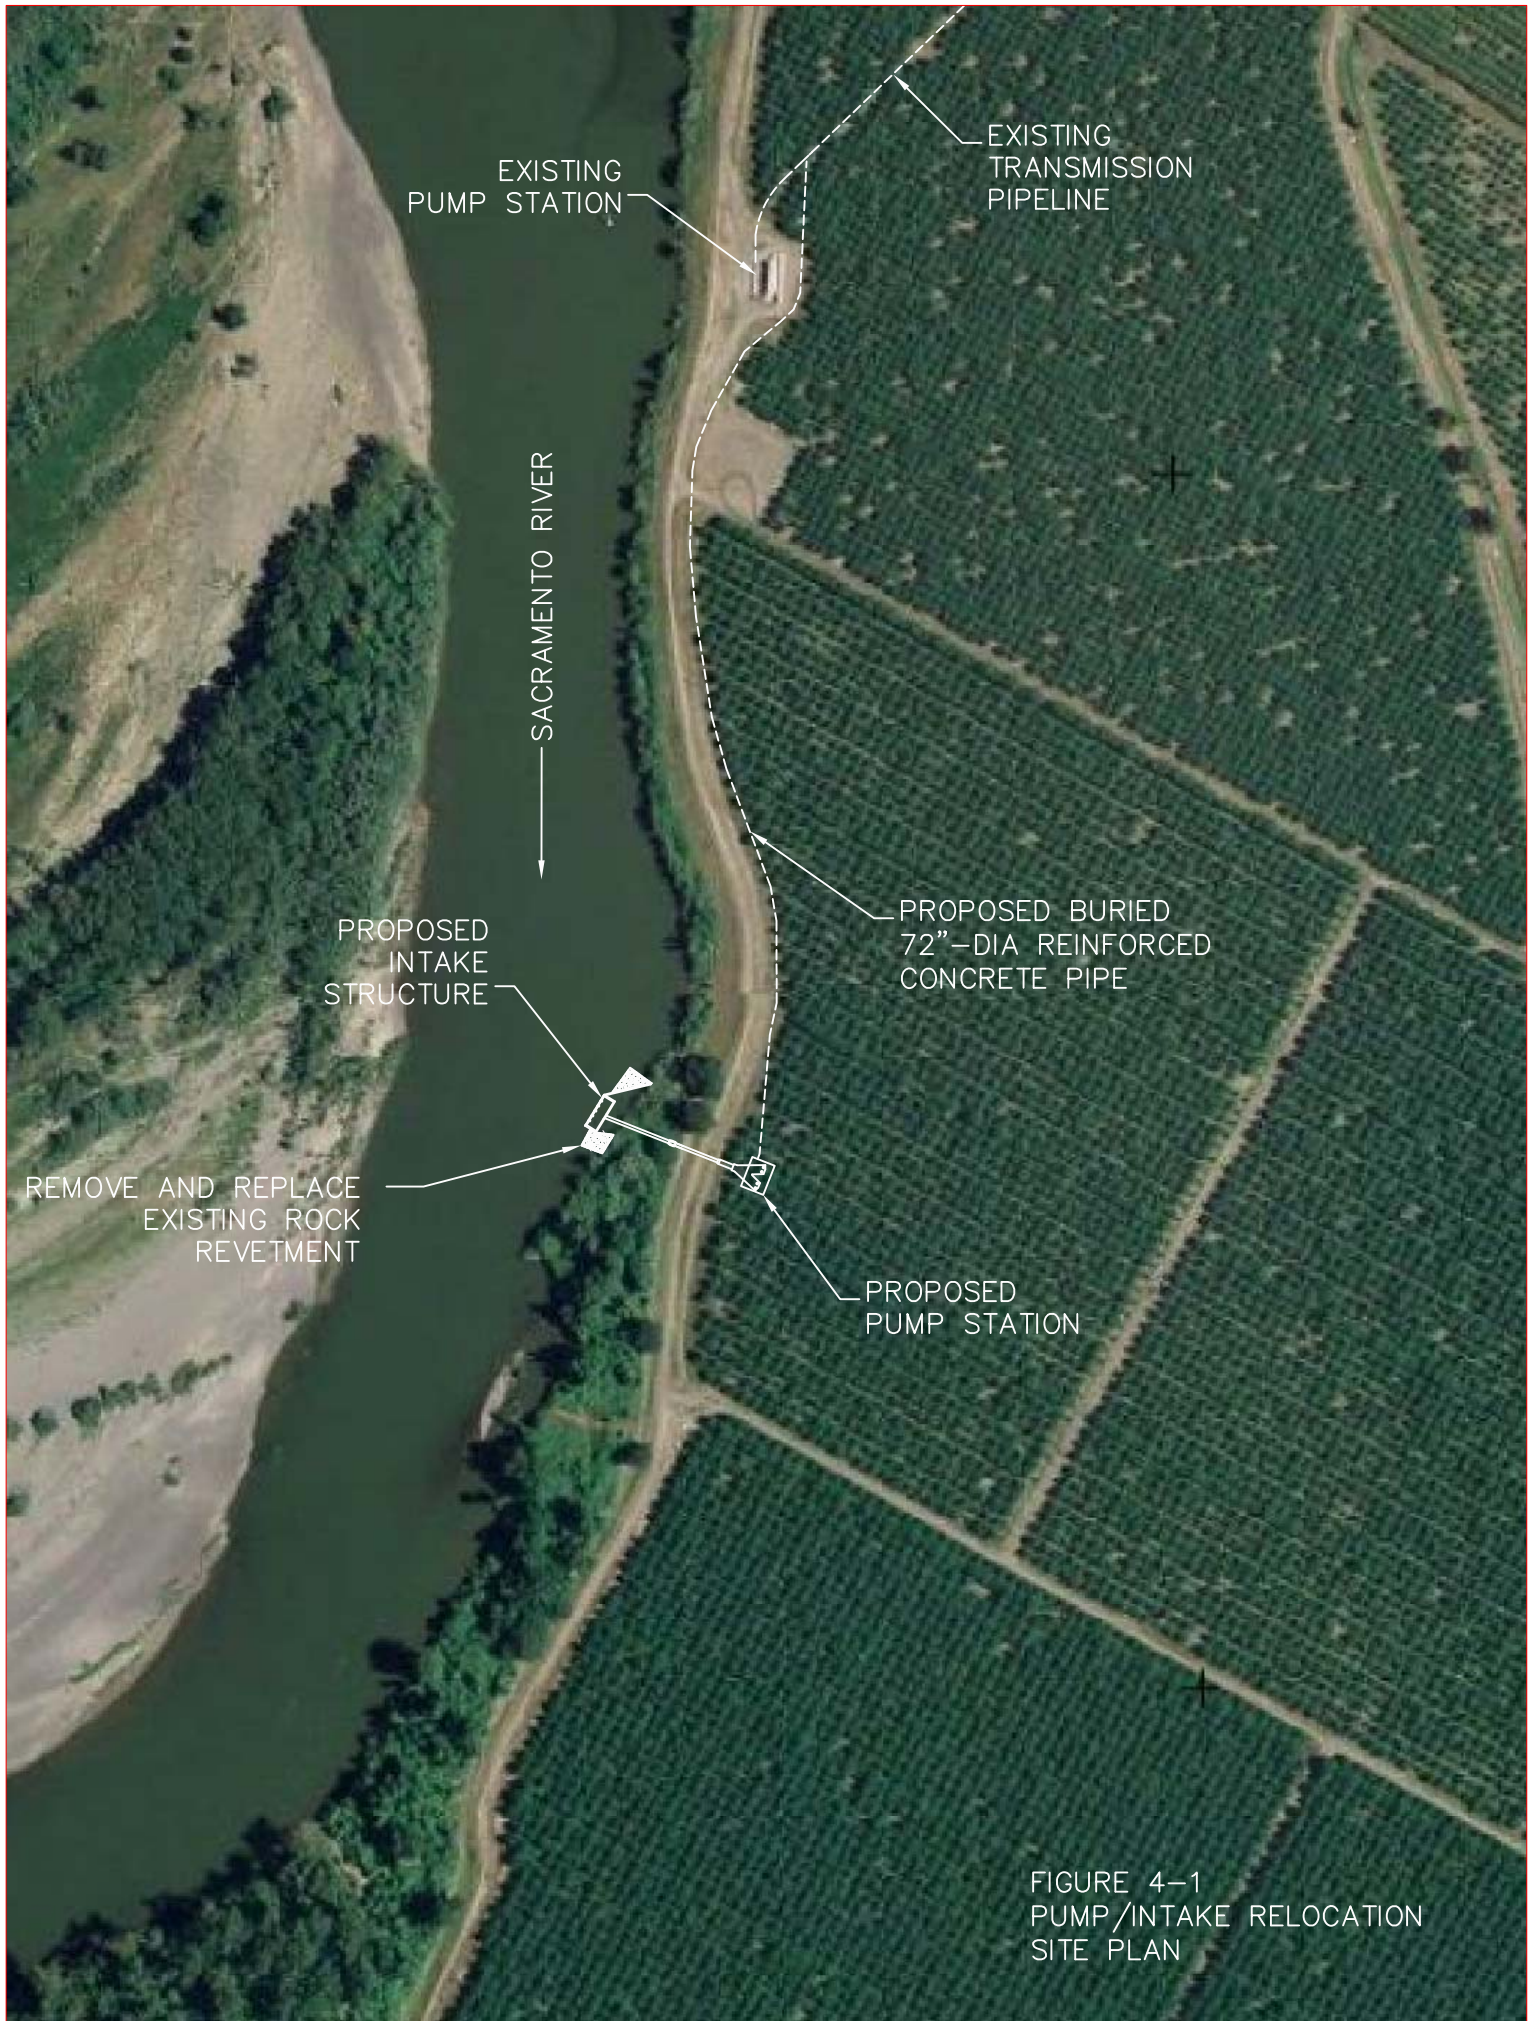

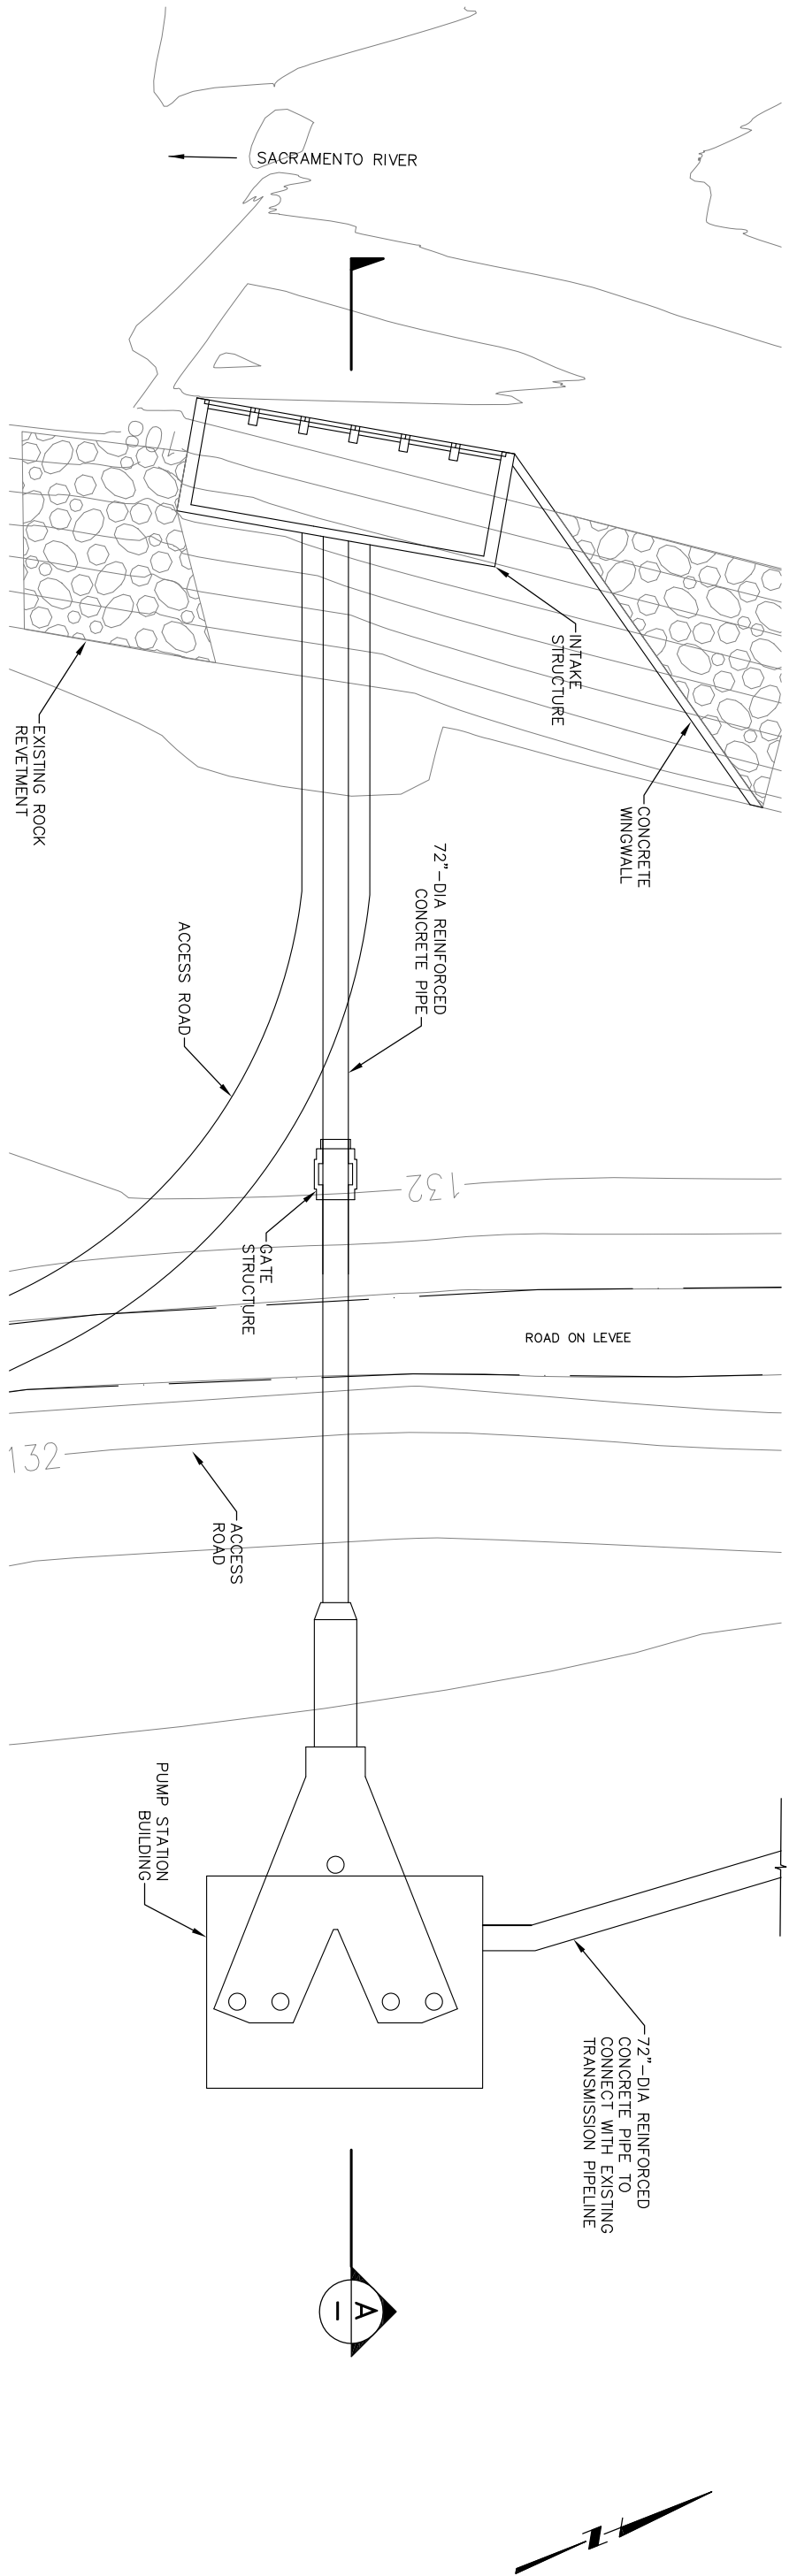


PLAN
SCALE: 1"=40'

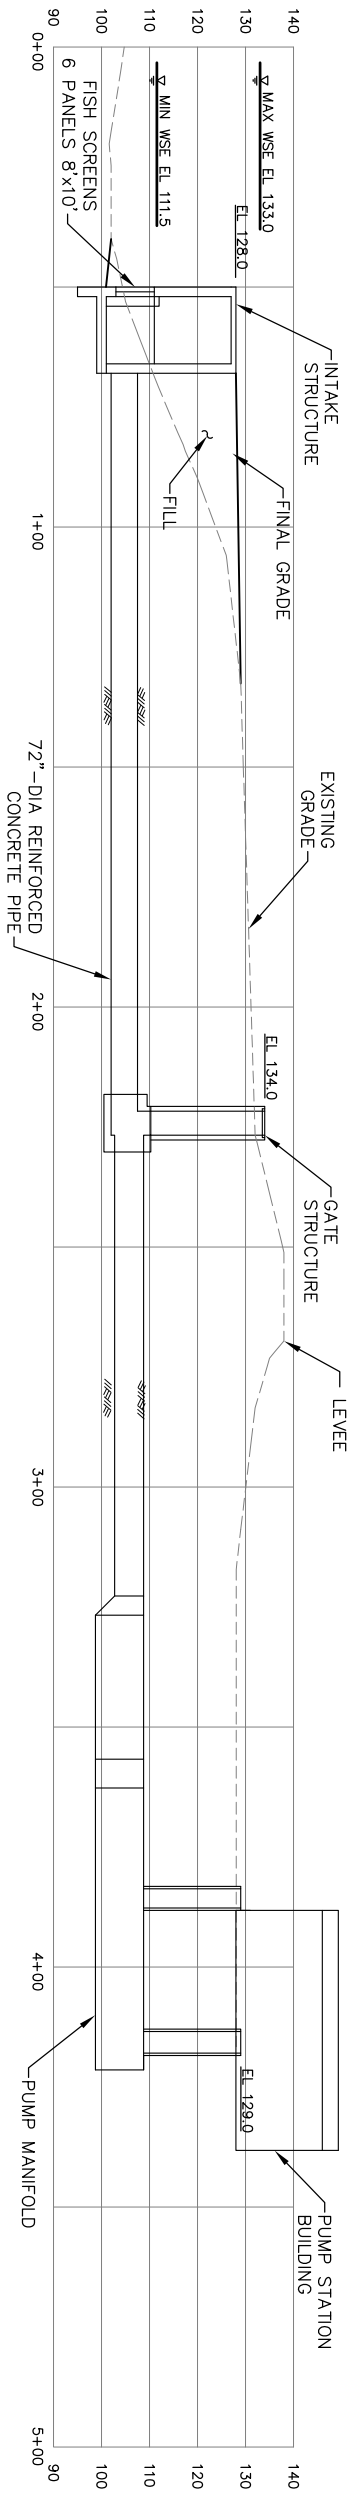

PROFILE
SCALE: 1"=40'

A


REV	DATE	BY	DESCRIPTION
07/08			PRELIMINARY NOT FOR CONSTRUCTION

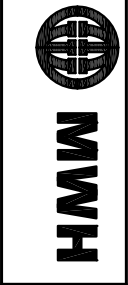


DUCKS UNLIMITED
M&T RANCH INTAKE IMPROVEMENTS

M&T RANCH INTAKE IMPROVEMENTS
PUMP RELOCATION
INTAKE AND PUMP STATION PLAN & PROFILE

FIGURE
4-2

REV	DATE	BY	DESCRIPTION	SCALE	DESIGNED	DRAWN	CHECKED	SUBMITTED BY	PROJECT MANAGER'S NAME	LICENSE NO.	DATE		DUCKS UNLIMITED M&T RANCH INTAKE IMPROVEMENTS	M&T RANCH INTAKE IMPROVEMENTS PUMP RELOCATION TRANSMISSION PIPE PLAN & PROFILE	FIGURE 4-3
	07/08		PRELIMINARY NOT FOR CONSTRUCTION	AS SHOWN											

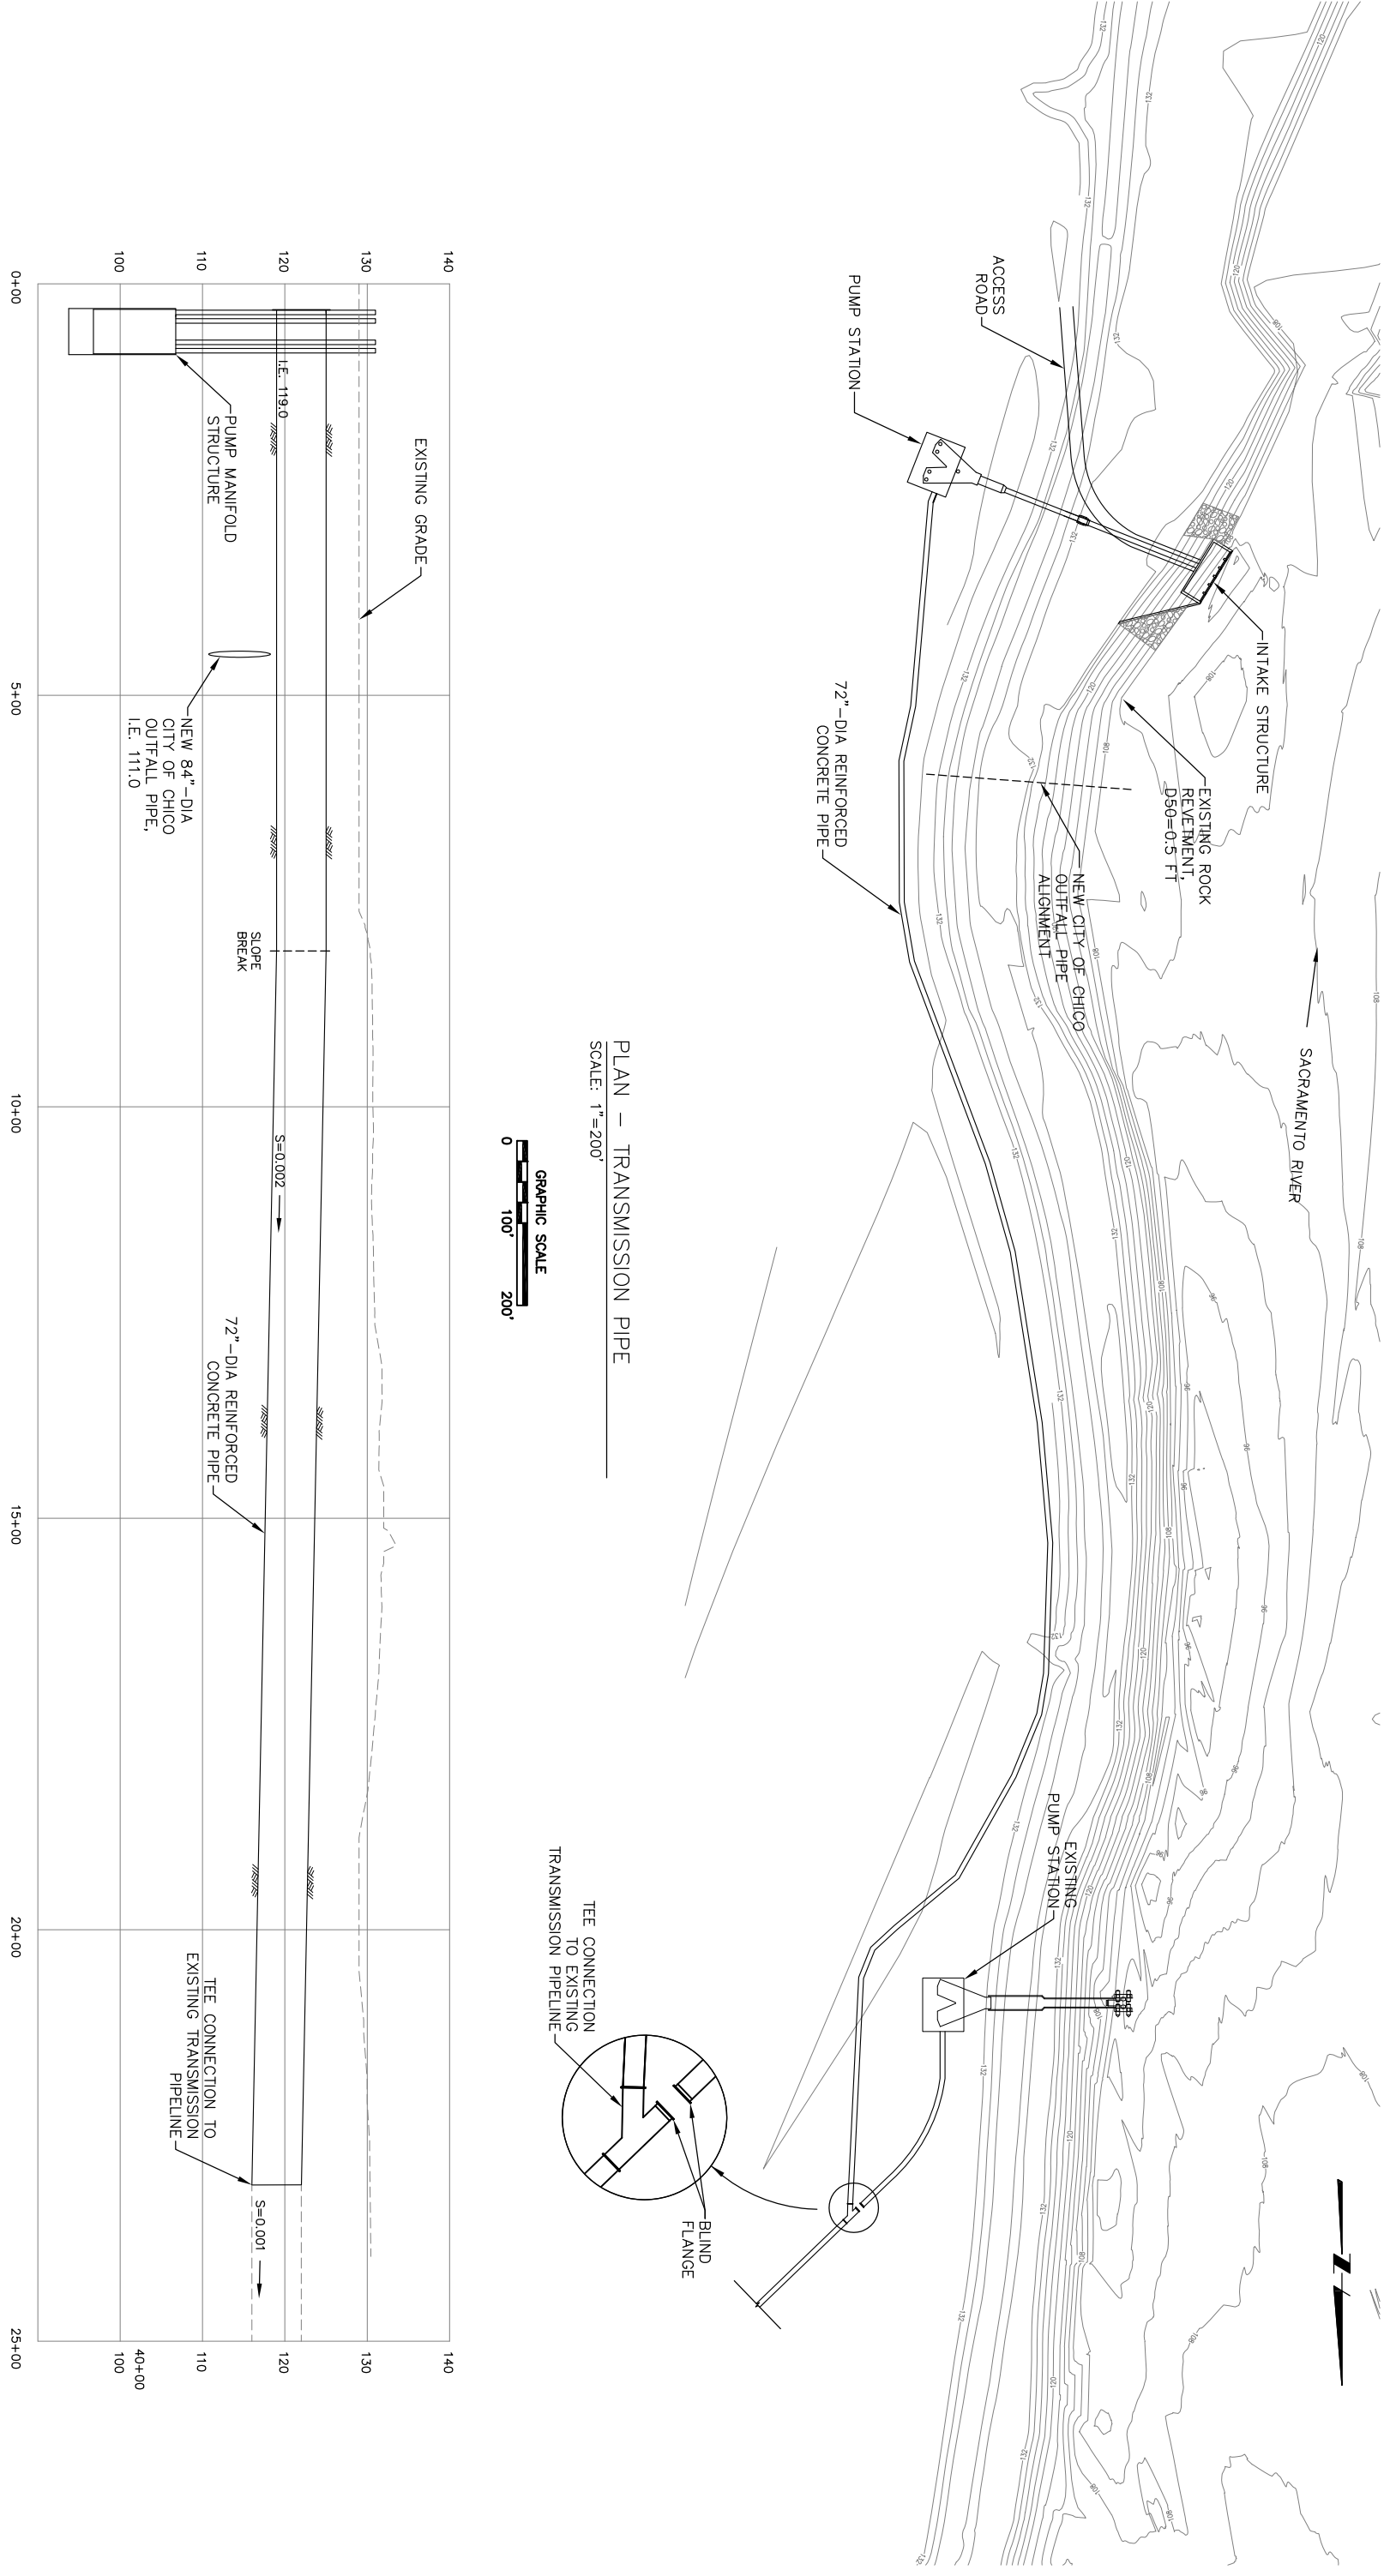

A
2-2